


NEW * EXISTING **02** NORTH ELEVATION
SCALE: 1/8"=1'-0"

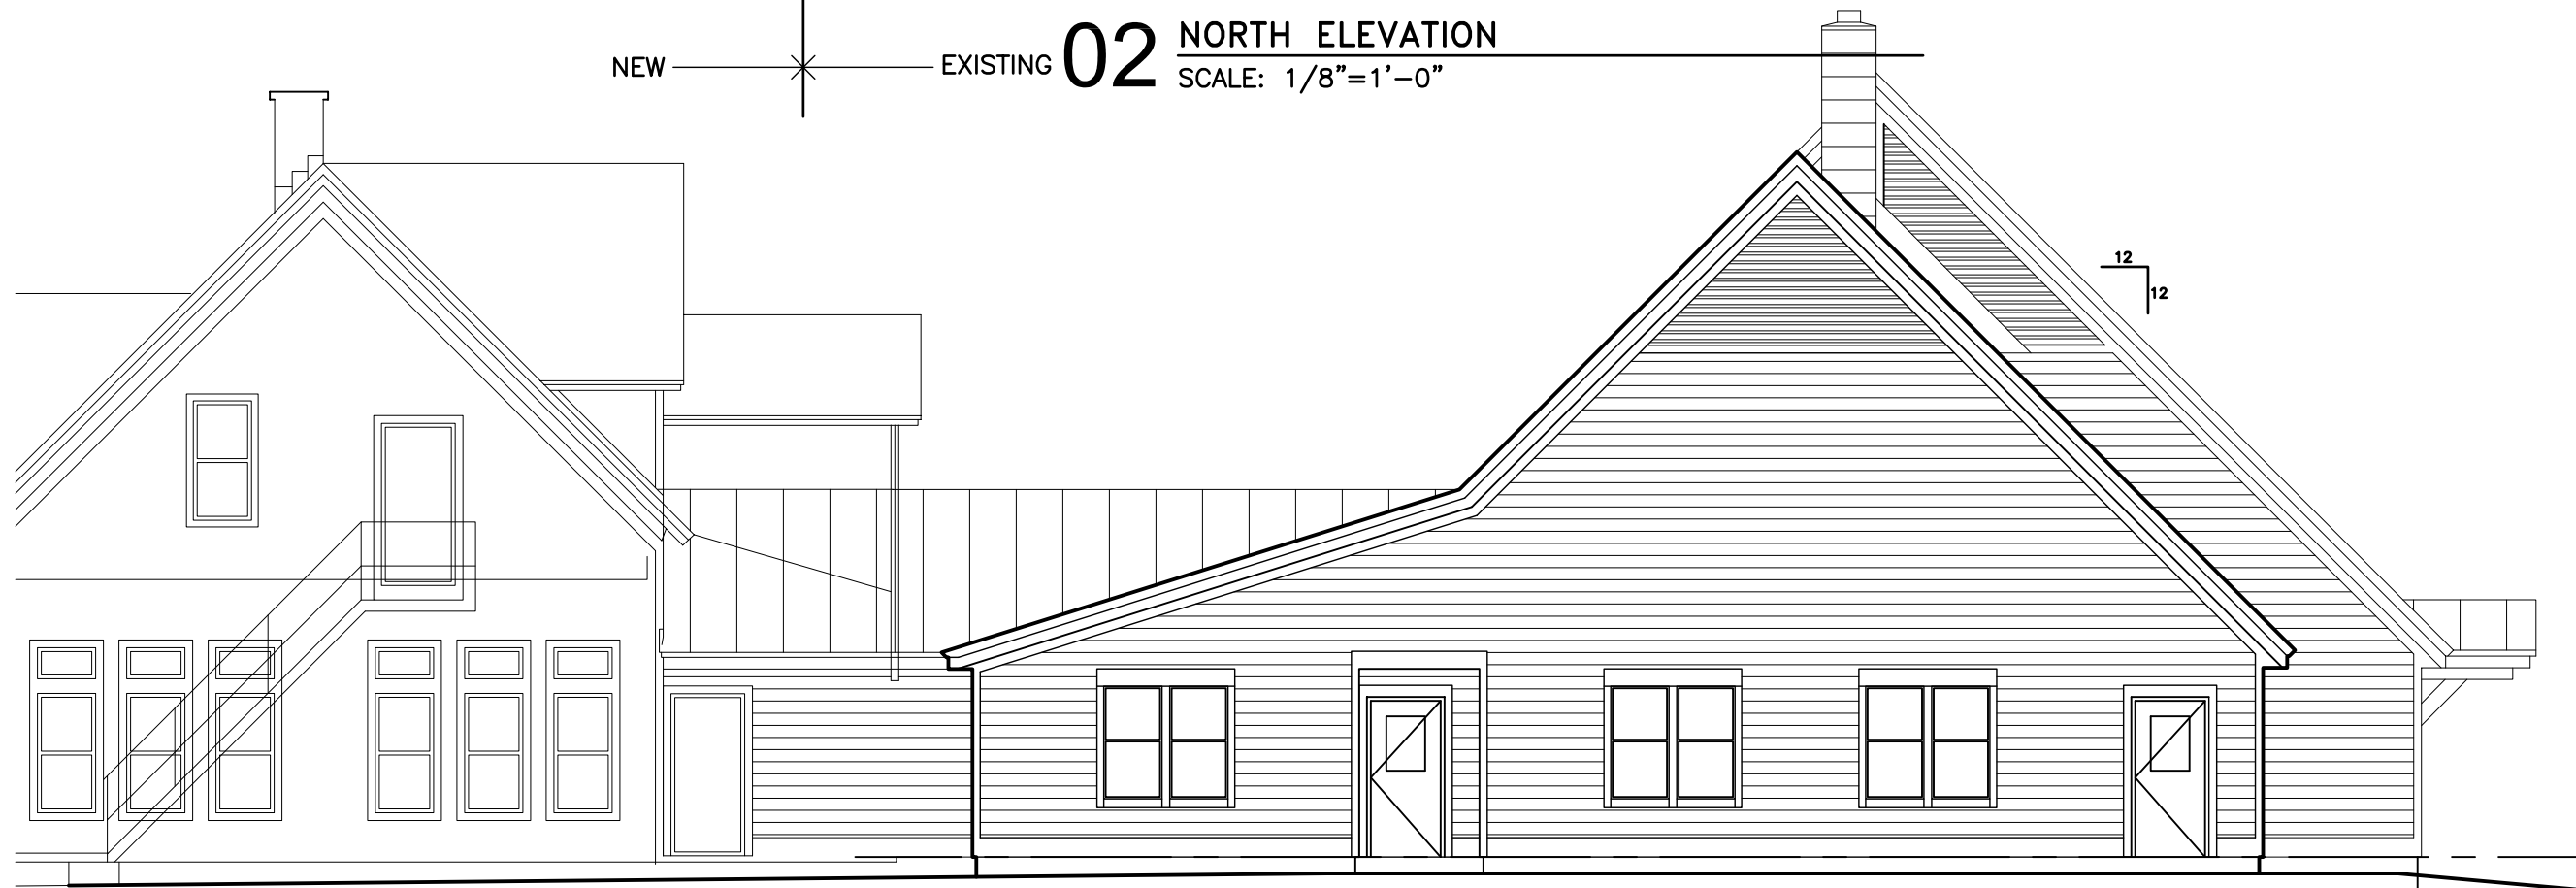

01 EAST ELEVATION
SCALE: 1/8"=1'-0"

TITLE JACKSON GRAMMAR SCHOOL
RENOVATIONS & ADDITIONS
EXTERIOR ELEVATIONS

BANWORTH
ARCHITECTS

MODIFIES
PROJ. NO. 566
DATE 11-01-07

DWG. NO.
A3.01
OPTION H